


Prepared by :-  
 Intec Enquiry Agency, P.O. Box 530,  
 Earl Road, Mold, Clwyd. CH7 6DH.  
 Tel:-01352 758230 Fax:- 01352

NOT TO SCALE  
 © Copyright Intec Enquiry Agency

### KEY

- ☒ = Keep Left Sign
- ⊥ = Roundabout Sign
- = School Patrol Sign
- = Lamp Post
- X = Datum Point (For Photographs)

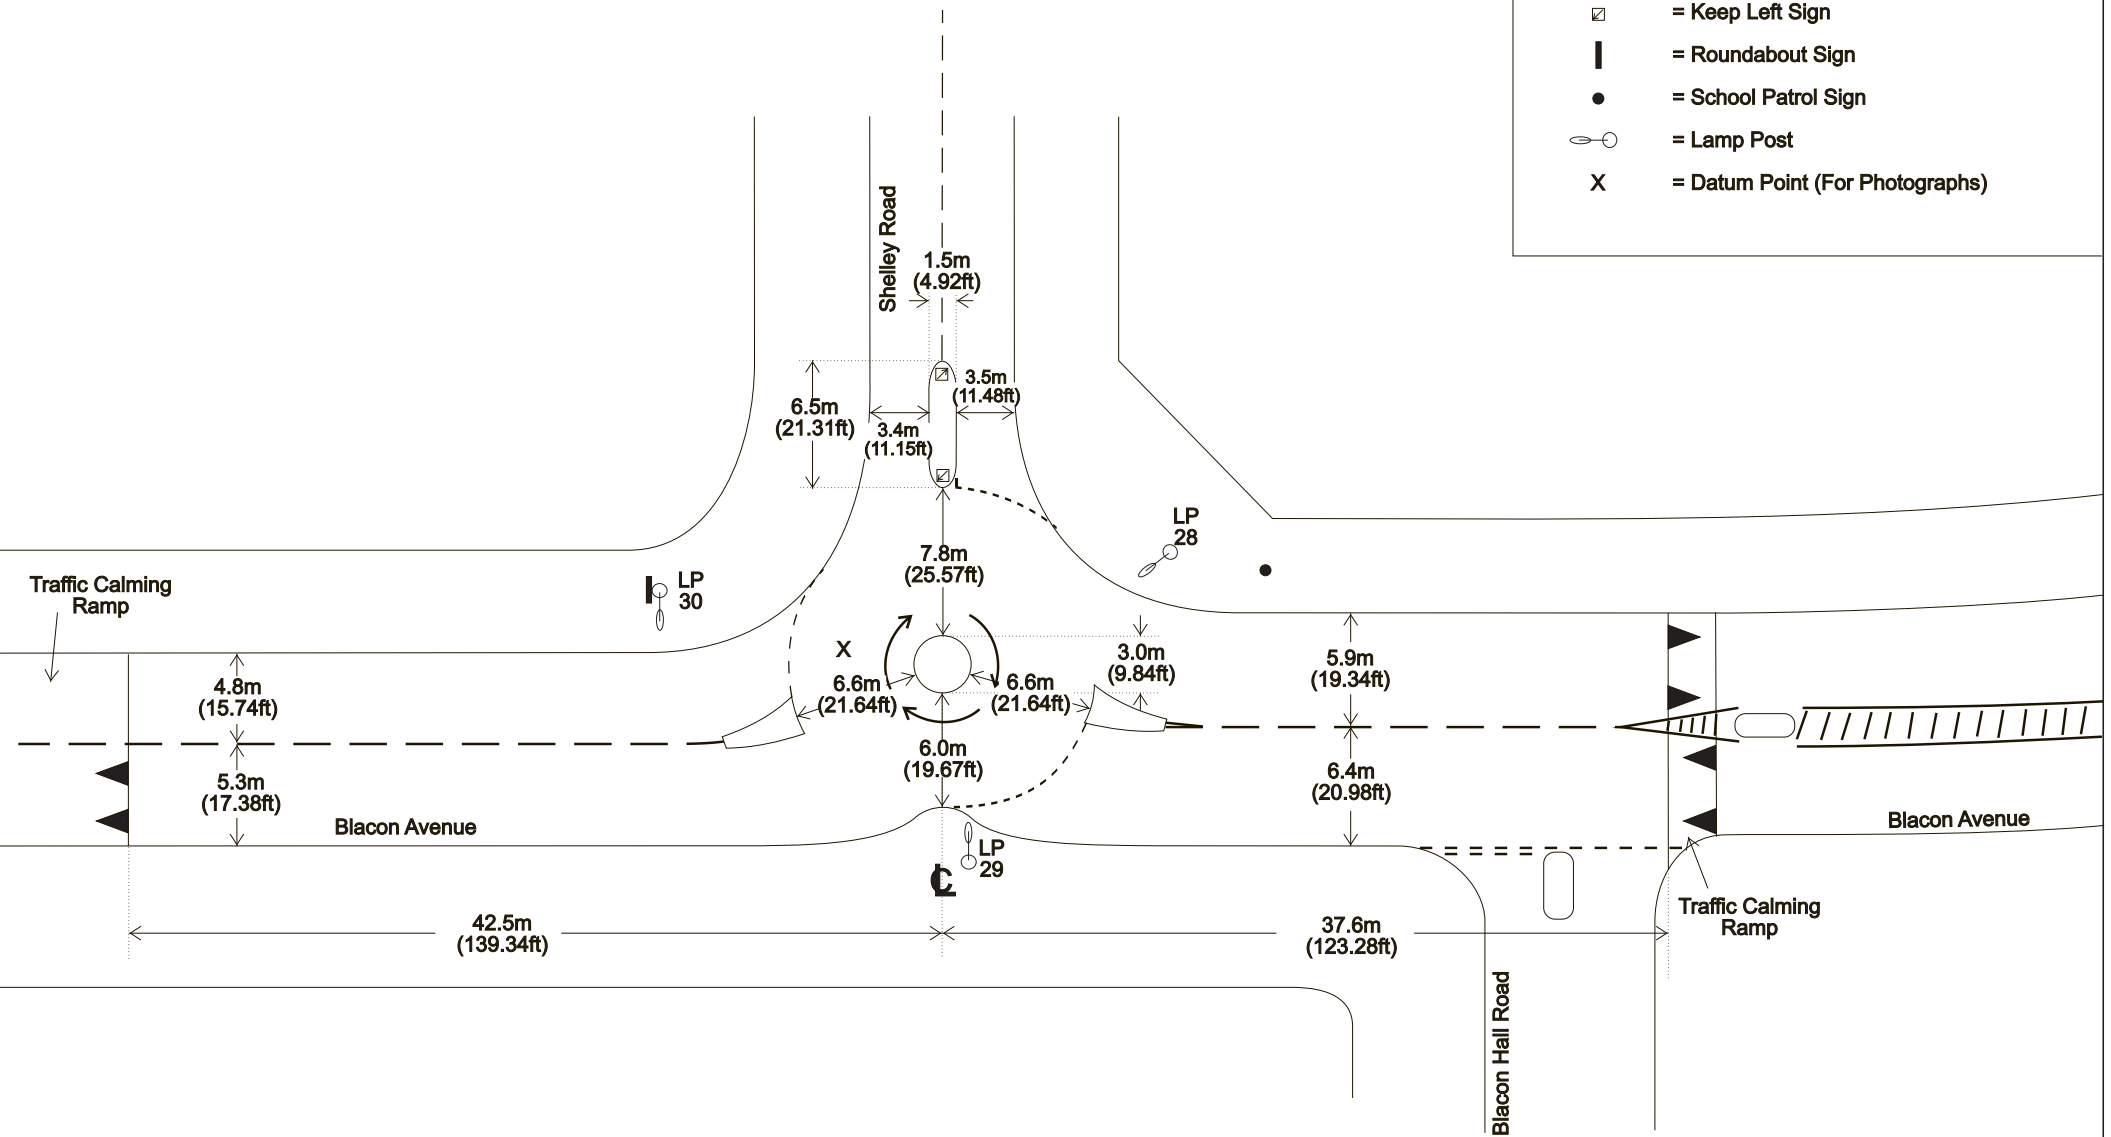

Road Traffic Accident Sketch Plan.  
 Location:- Junction of Blacon Avenue and  
 Shelley Road, Blacon, Cheshire.  
 10-02-97