



Prepared by :-
 Intec Enquiry Agency, P.O. Box 530,
 Earl Road, Mold, Clwyd. CH7 6DH.
 Tel:-01352 758230 Fax:- 01352 750321

NOT TO SCALE
 © Copyright Intec Enquiry Agency

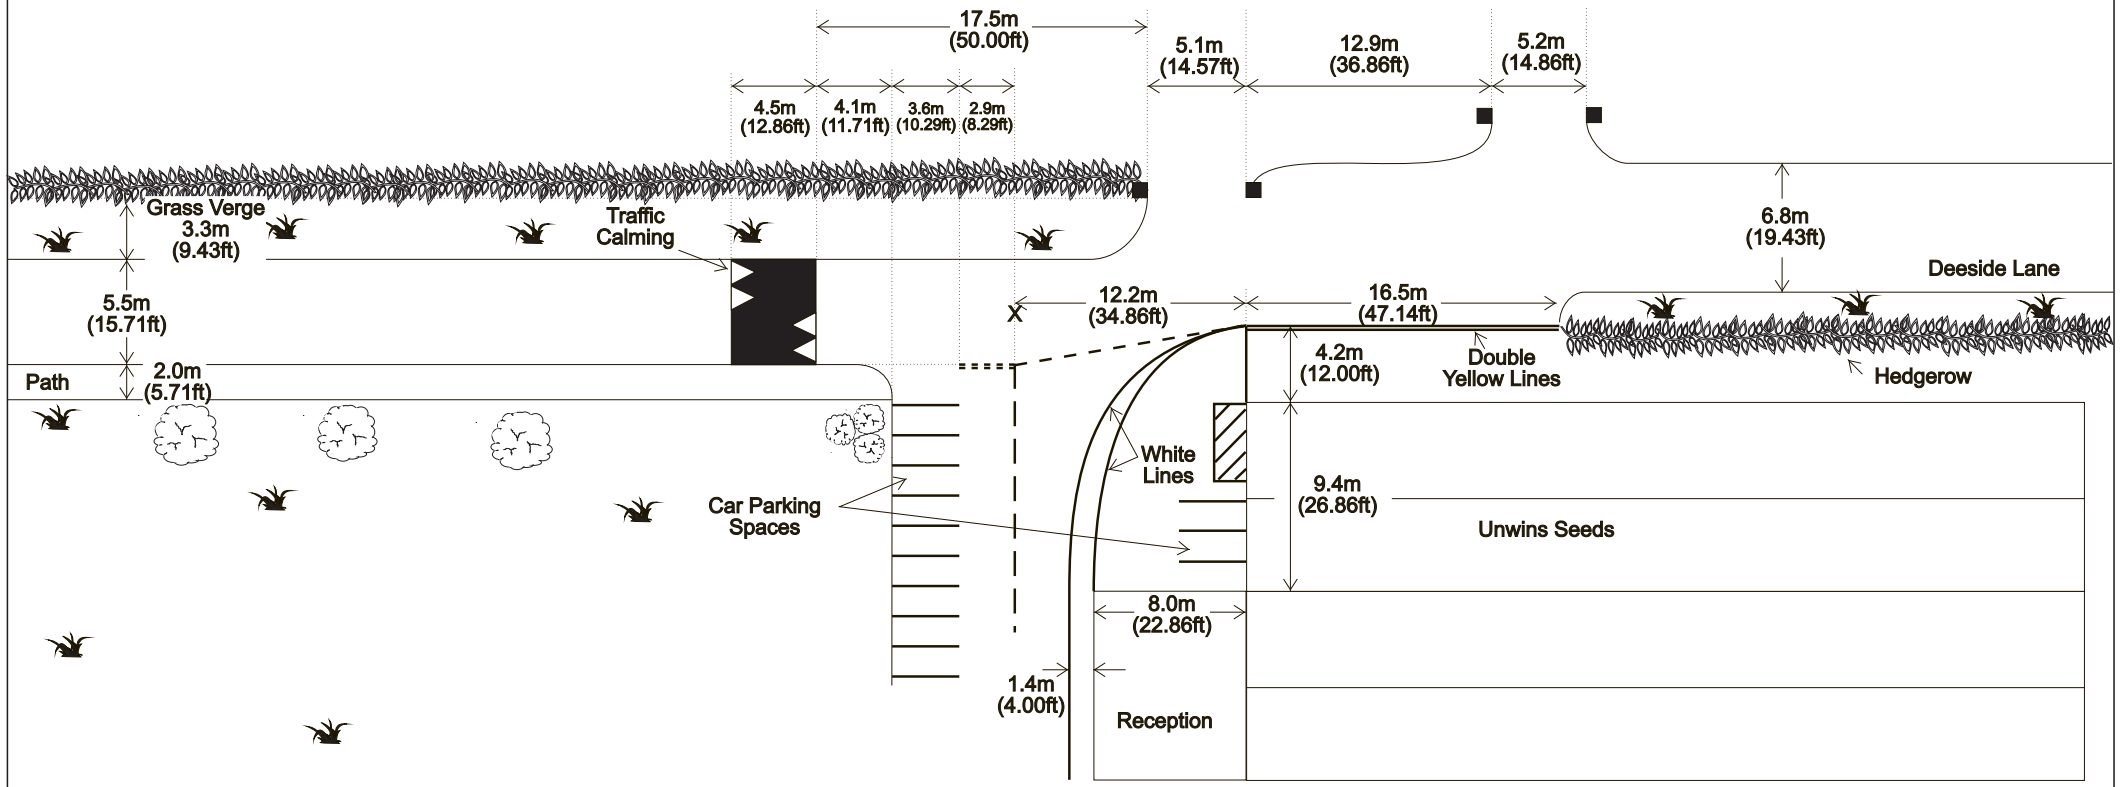

Road Traffic Accident Sketch Plan.
 Location:- Junction of Unwins Seeds Car Park
 and Deeside Lane, Nr Chester, Cheshire.
 19-12-xxxx.

KEY

-  = Grass
- X** = Datum Point (For Photographs)